


VOLCLAY® LDC-60
1.5mm DFT.

Root barrier by others.

Site concrete laid
to 1:60 min fall.

Concrete planter slab.

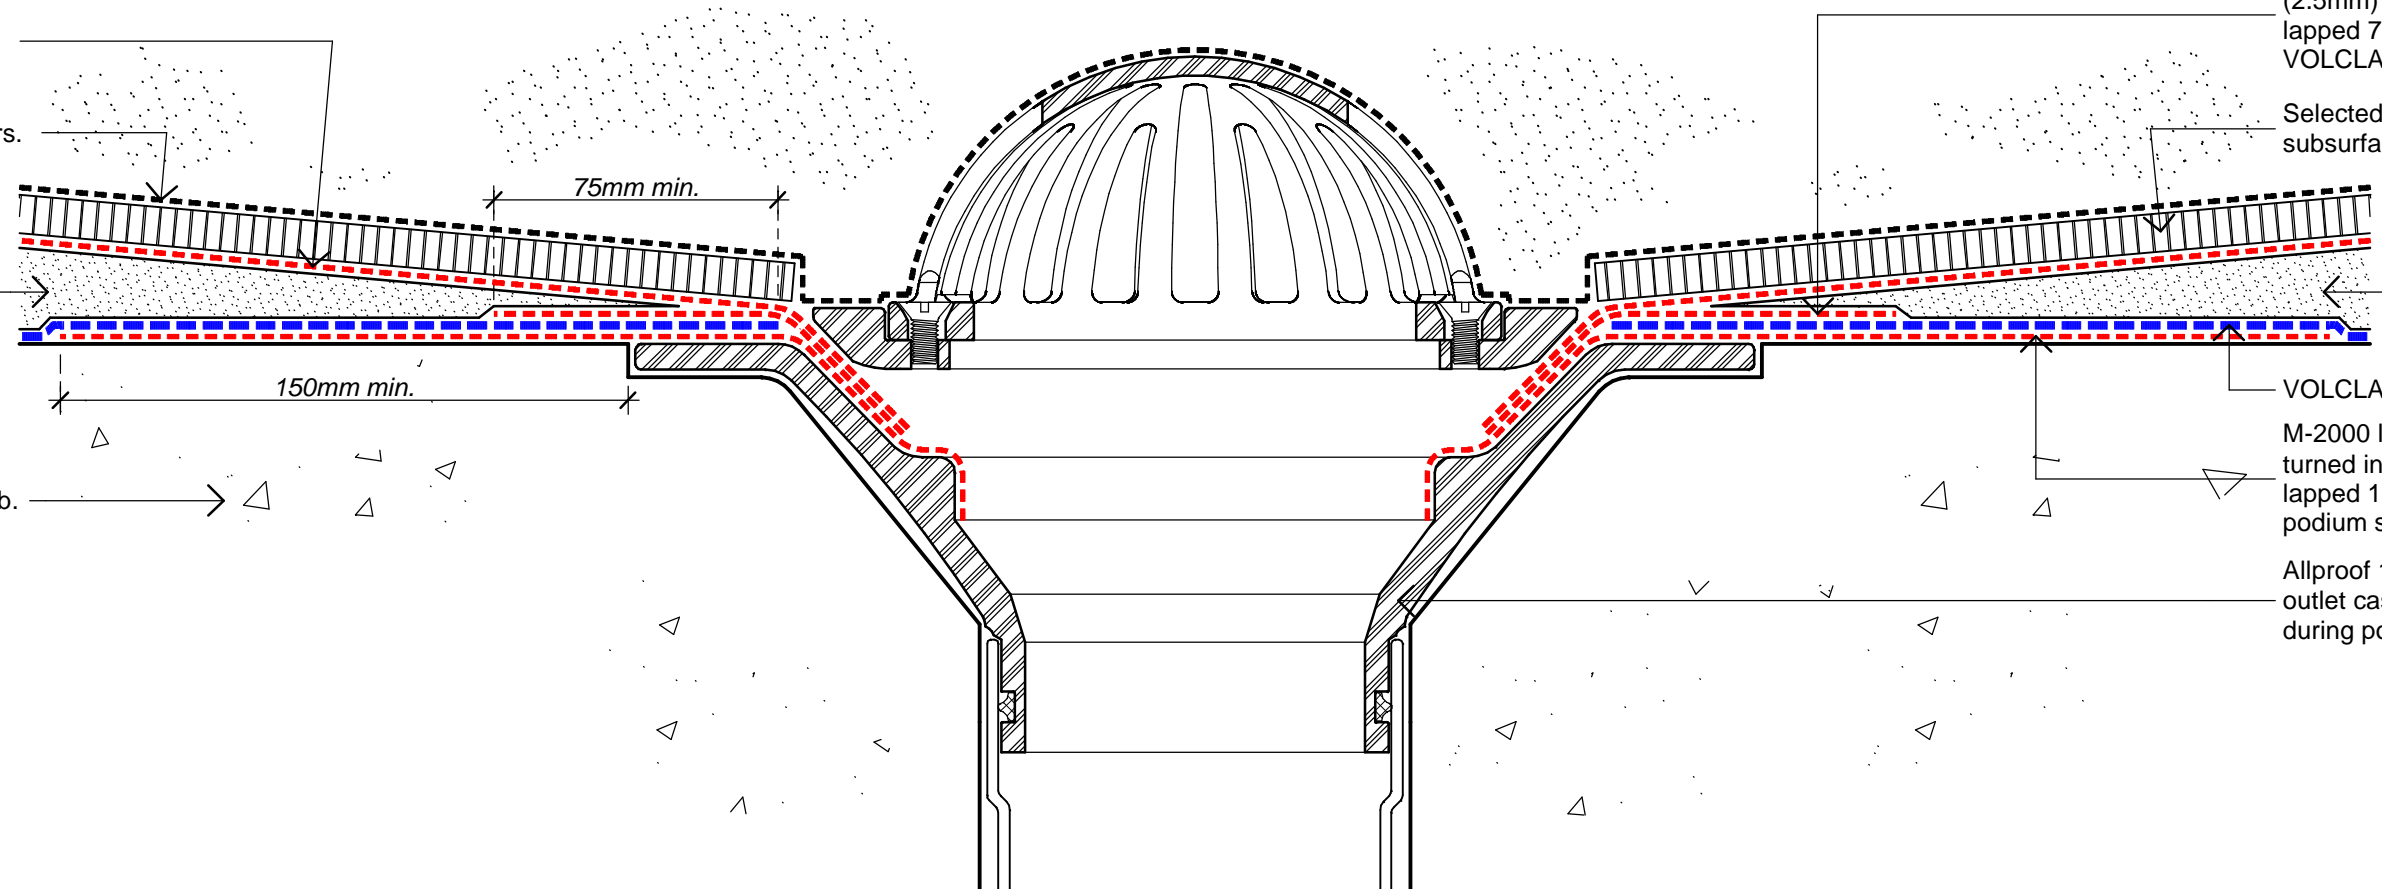

M-2000 liquid collar flashing
(2.5mm) turned into drain and
lapped 75mm min onto
VOLCLAY® SWELLTITE®.

Selected AQUADRAIN®
subsurface drainage composite.

Site concrete laid
to 1:60 min fall.

VOLCLAY® SWELLTITE®.

M-2000 liquid flashing (2.5mm)
turned into podium drain and
lapped 150mm min onto
podium slab.

Allproof 168.100 DRCR Roof
outlet cast into Planter slab
during pour.

Planter Drain Detail

Scale 1:2 (A3)

VOLCLAY® WATERPROOFING SYSTEM

PLANTER DETAIL Planter Drain

DETAIL

WP-2

SCALE: 1:2 (A3)

REVISION: A (September 2007)



The information and data contained herein are believed to be accurate and reliable. This information does not constitute a warranty and should be used in conjunction with the project specification document and Quality Assurance manual supplied by Allco Agencies Ltd. Please contact Allco Agencies Ltd with any questions and deviations from this information. All drawings are subject to copyright. Unauthorised use is prohibited. © Allco Agencies 2007



For Technical Advice Contact:

Peter Stevens
(0275) 420 225 (PS)

Alex Valentine
(0275) 420 228 (AV)