


NOTE
ALLCO WATERPROOFING SUGGESTS
THAT ROOF DRAINAGE BE DESIGNED TO
USE CLAMPED DRAINAGE OUTLETS IN
PREFERENCE TO SCUPPER OUTLETS

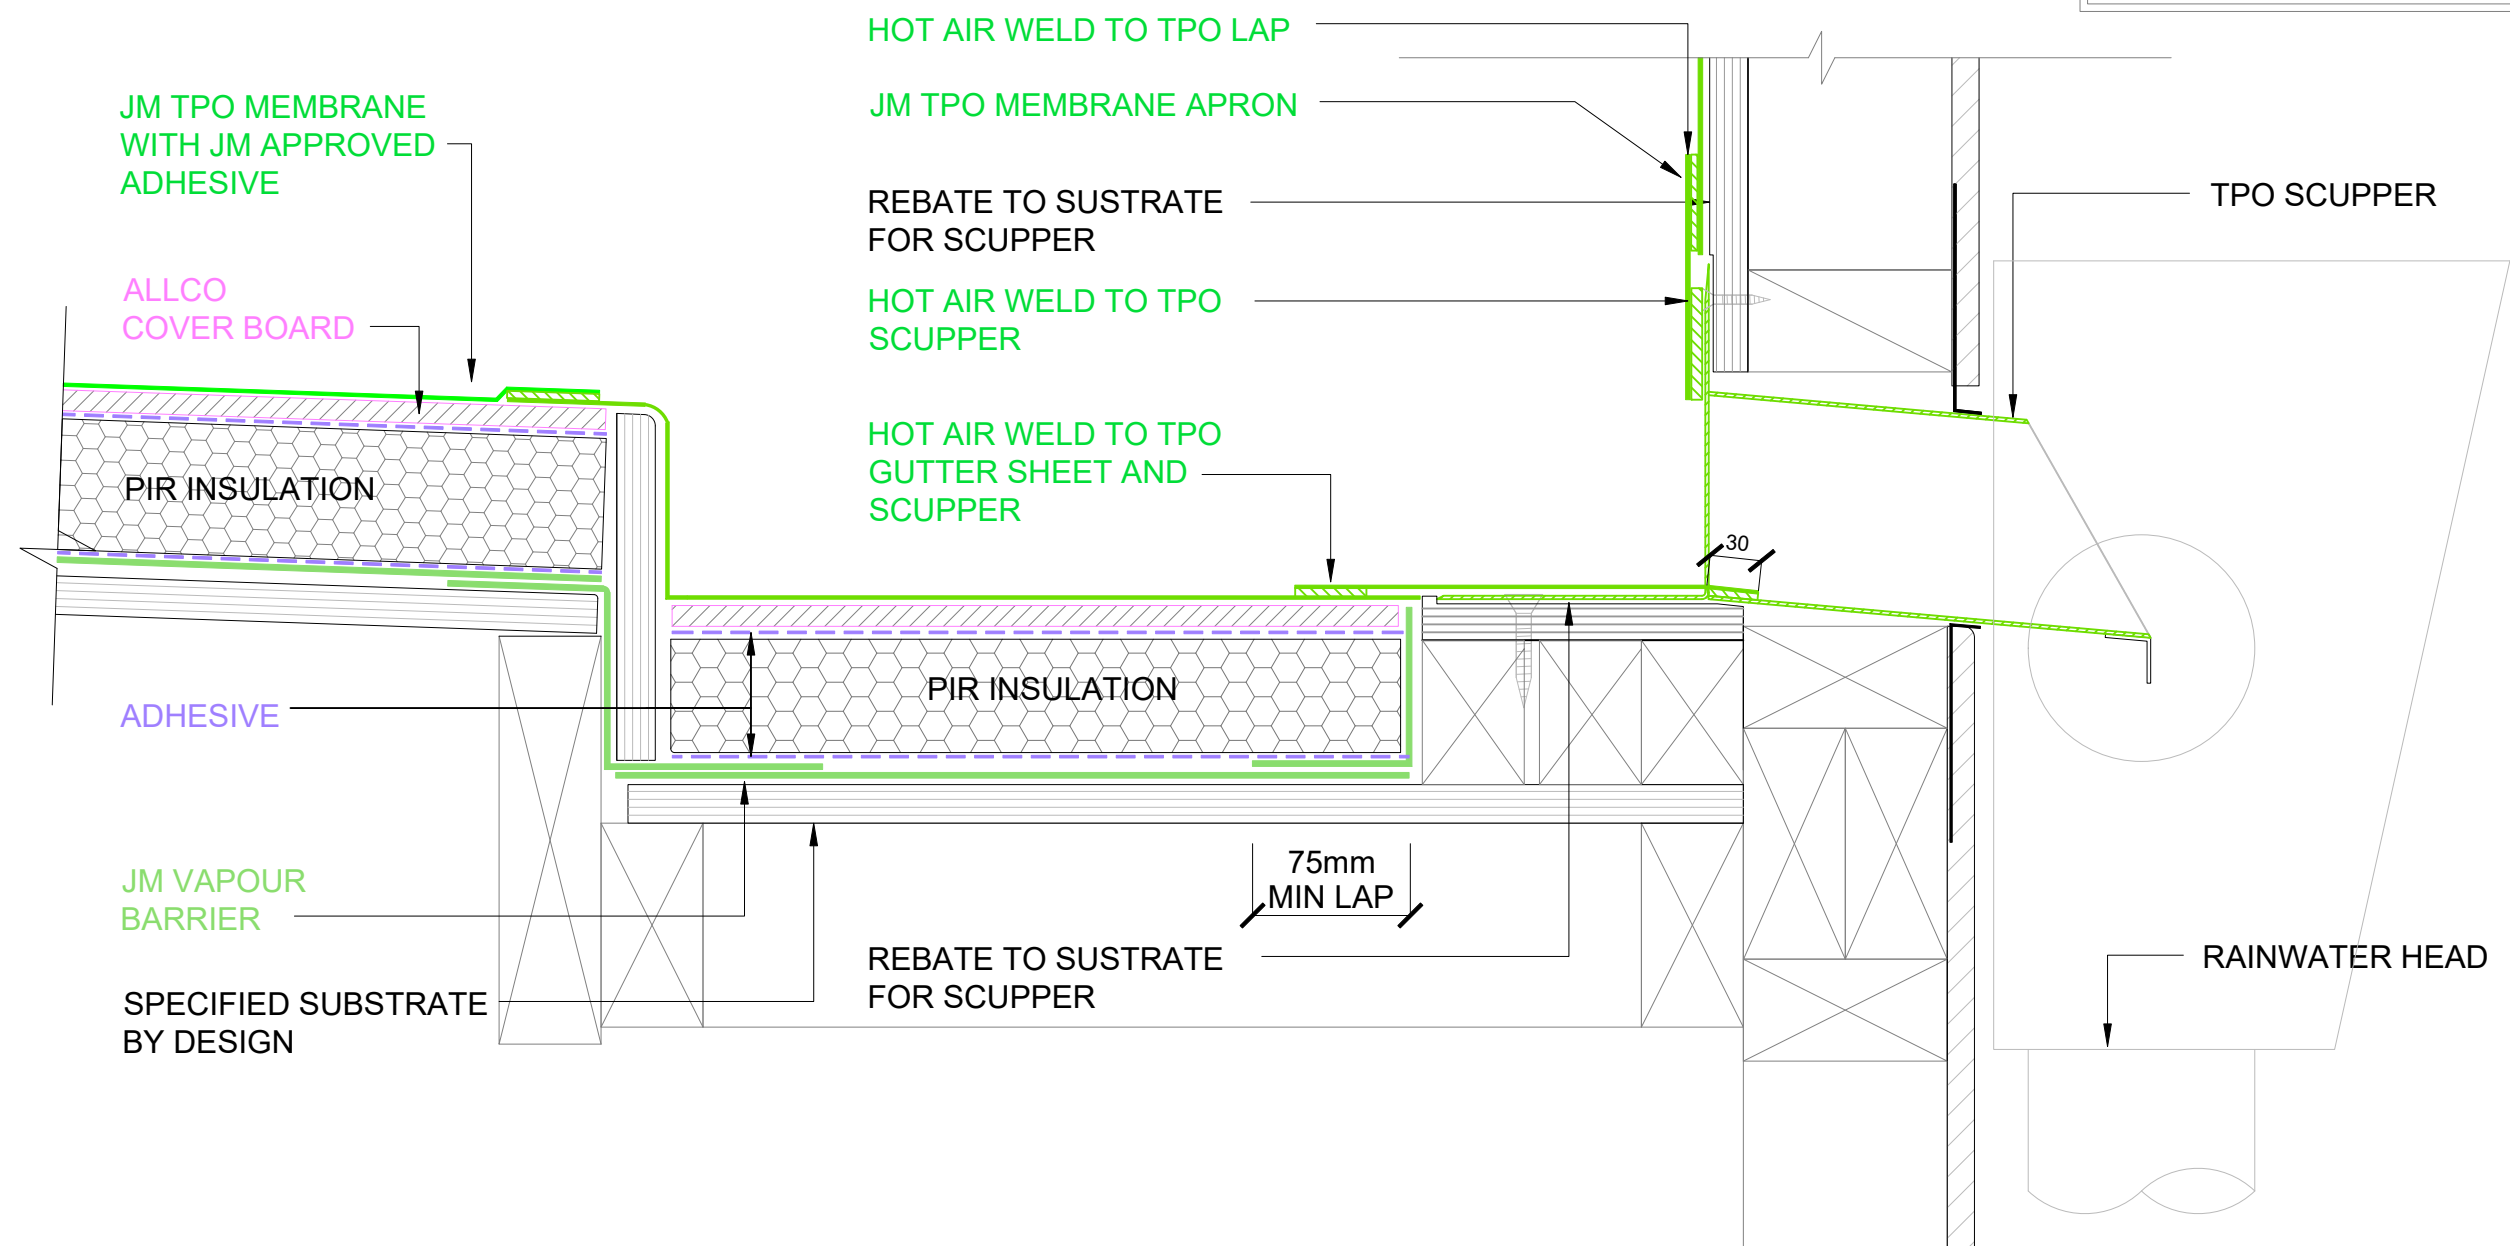

1 ALLCO ALLTHERM WARM ROOF - JM TPO - PARAPET / SCUPPER
SCALE: NTS