
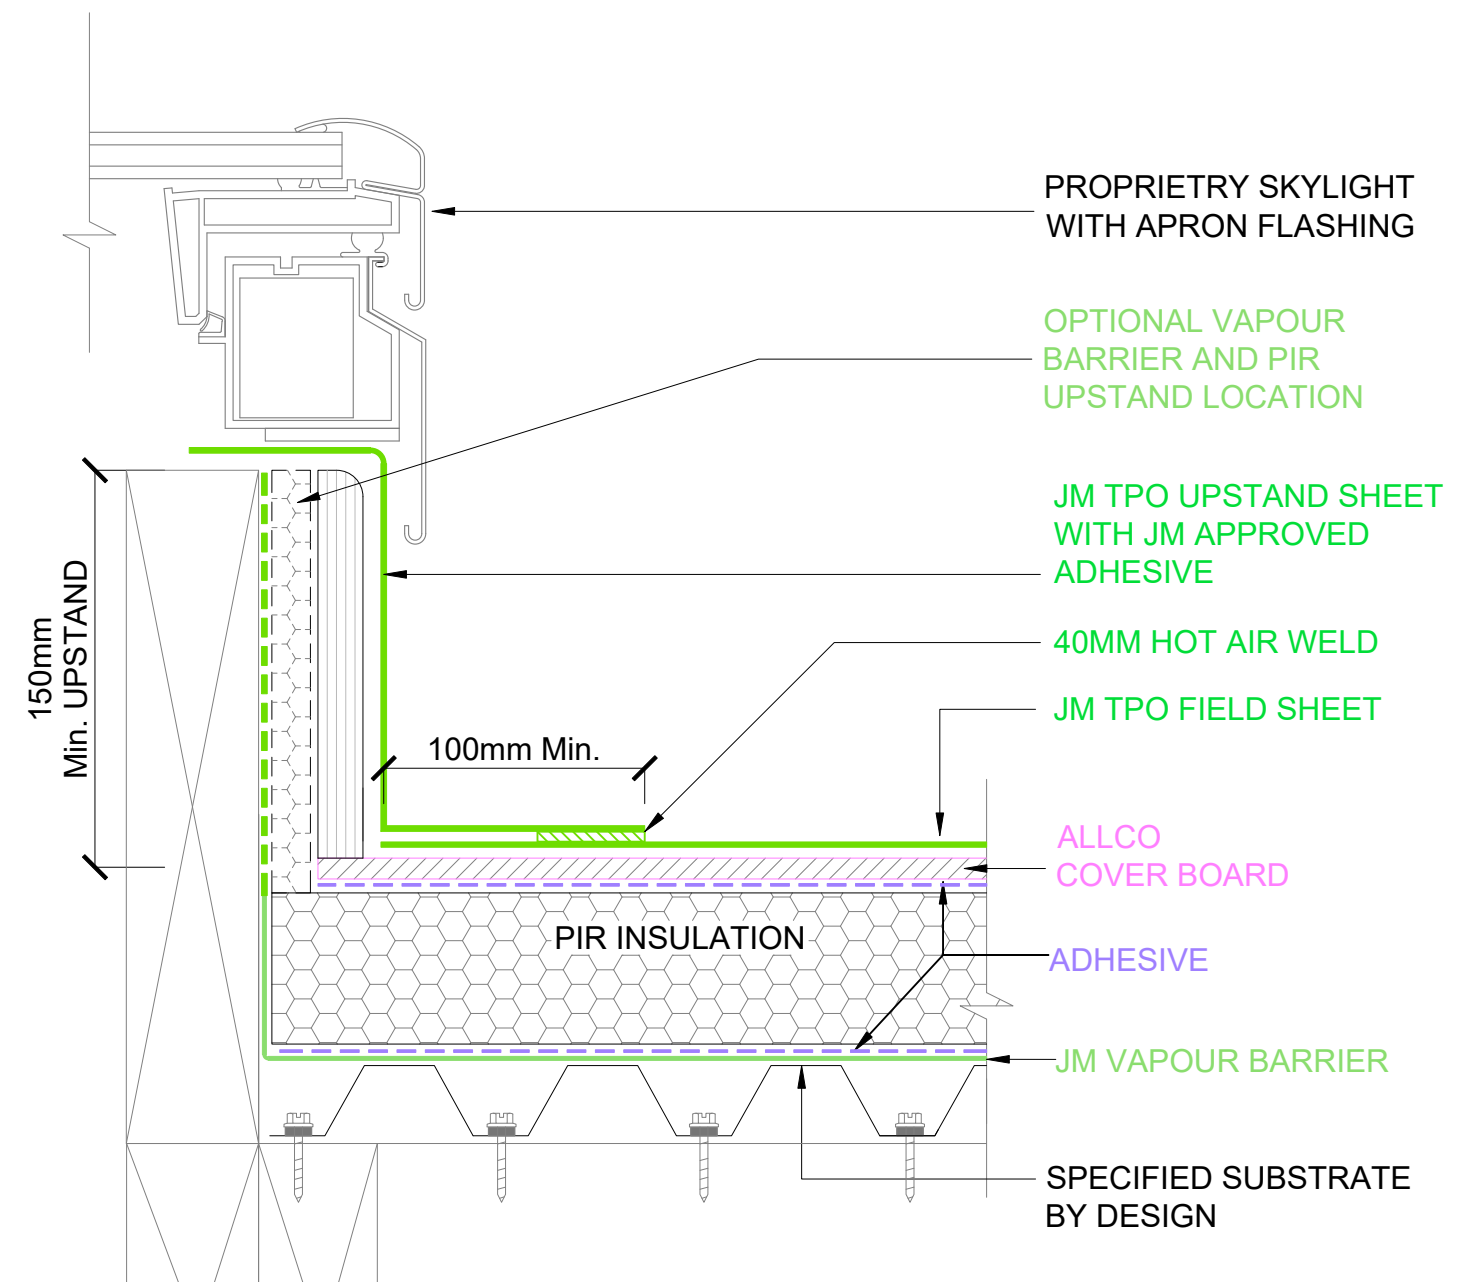


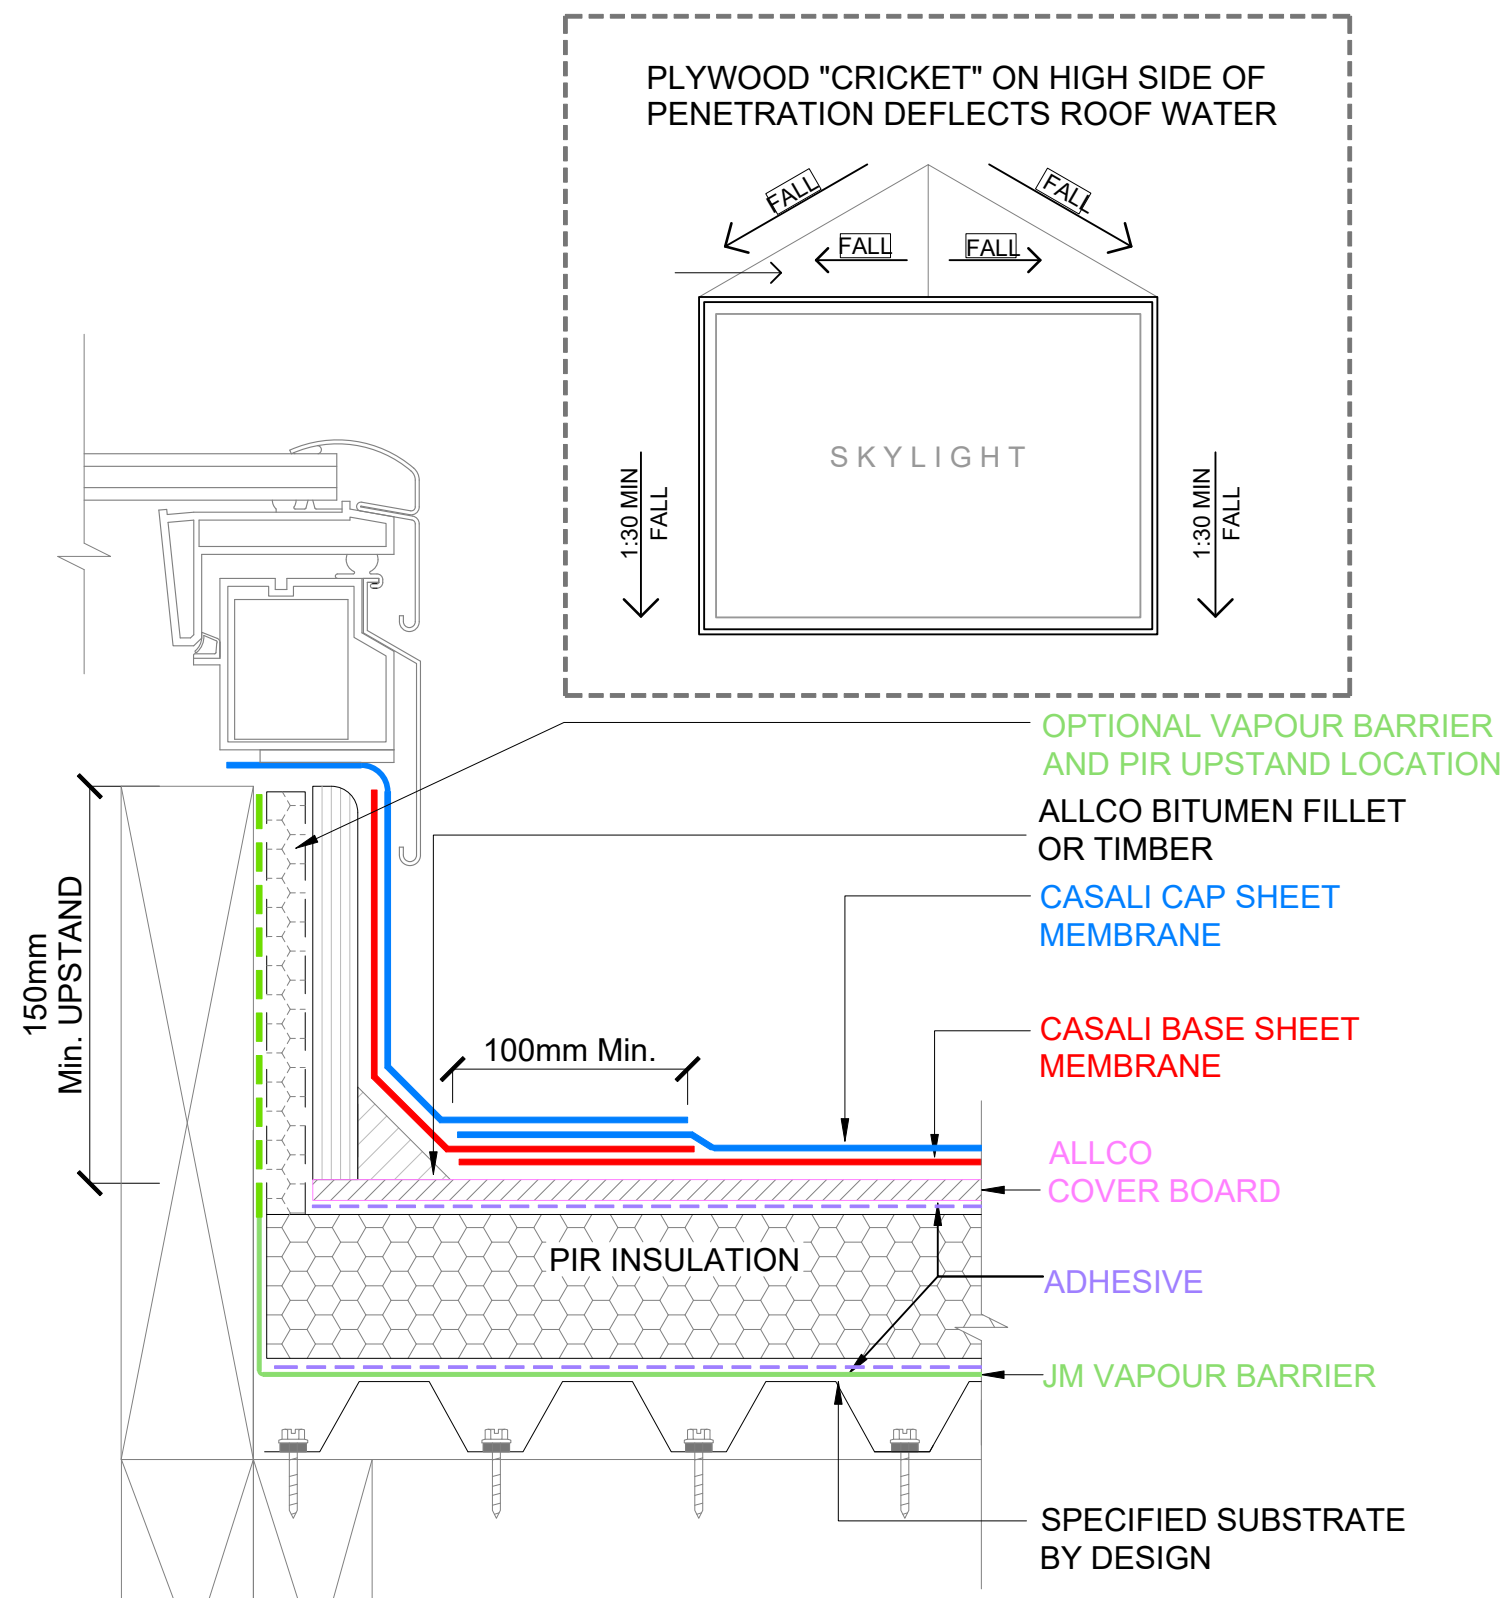

1

ALLCO ALLTHERM WARM ROOF - CASALI - SKYLIGHT PLINTH

SCALE: NTS

METAL TRAY SUBSTRATE

2

ALLCO ALLTHERM WARM ROOF - JM TPO - SKYLIGHT PLINTH

SCALE: NTS

METAL TRAY SUBSTRATE