


PLAZA DECK OR PLANTER Deck to Wall Transition Corner

CT-T-0002
No Scale - 01/10

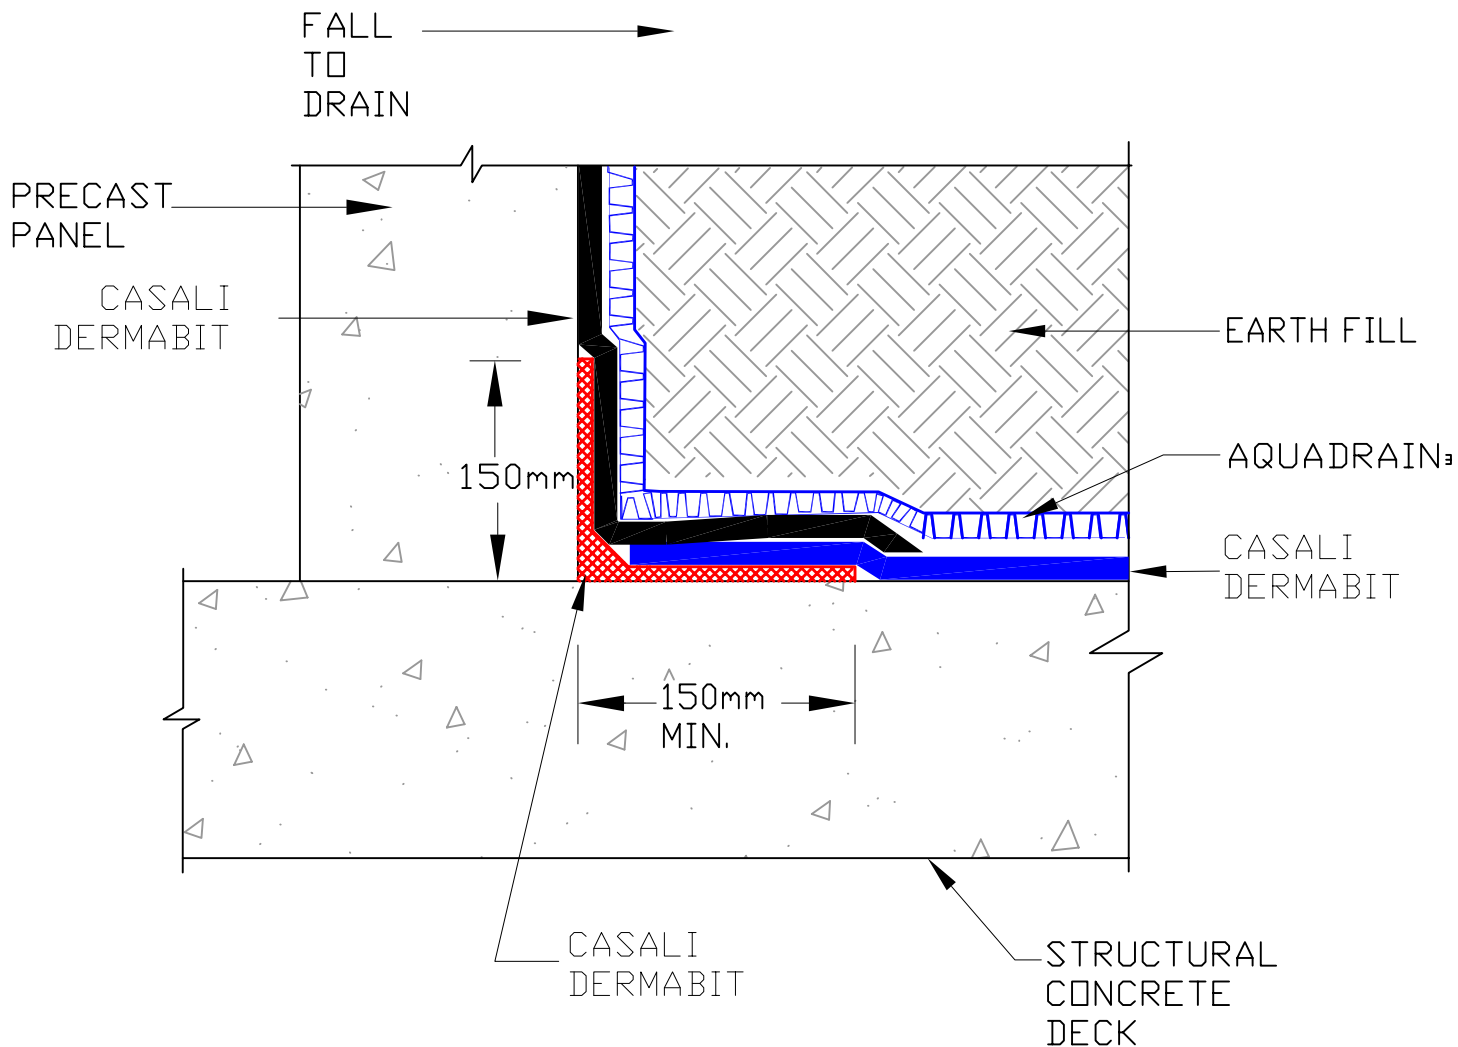

INSTALL SWELLTITE® WITH BENTONITE COMPOUND SIDE DOWN



The information and data contained herein are believed to be accurate and reliable. This information does not constitute a warranty and should be used in conjunction with the project specification document and Quality Assurance manual supplied by Allco Agencies Ltd. Please contact Allco Agencies Ltd with any questions or deviations from this information. Allco Agencies Ltd 2006
 *Reproduced from the Code of Practice for Torch-on Membrane Systems, the Membrane Group New Zealand, Inc"



For Technical Advice Contact:
 (09) 448-1185 or
 info@allco.co.nz