
50MM MIN THICKNESS NON-STRUCTURAL SHOTCRETE PROTECT PILE FACING FROM

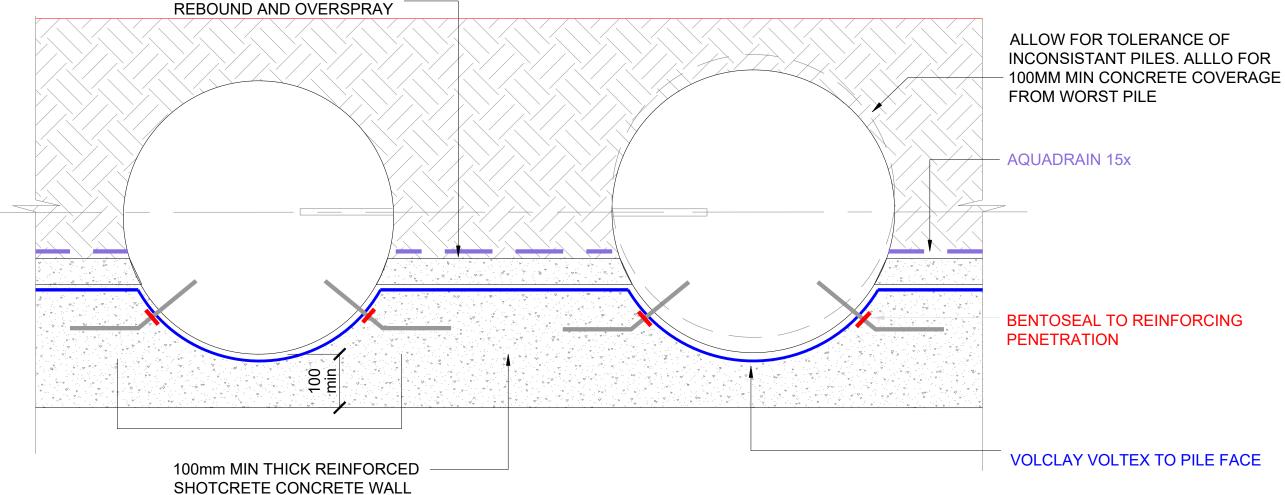

© Allco Waterproofing Solution Ltd

IN BETWEEN PILES TO **ENGINEERS DESIGN AND**

DOCUMENTATION

SHOTCRETE WALL - BASEMENT WALL

SCALE: NTS





The information and data contained herein are believed to be accurate and reliable. This information does not constitute a warranty and should be used in conjunction with the project specification document supplied by Allco Waterproofing Solutions Ltd Please contact Allco Waterproofing Solutions Ltd with any questions or deviations from this information.

For Technical Advice Contact: Web: www.allco.co.nz Email: info@allco.co.nz Telephone: 09 448 1185 Facsimile: 09 448 1186



DRAWN BY: ALLCO

DATE: 05/19

DRAWING REF: V-W-11C