


ALLCO ALLGUARD
PROTECTION BOARD

VOLCLAY SWELLTITE
APPLIED TO MASONRY WALL

VOLCLAY MEMBRANES
ARE RECOMMENDED TO
EXTEND 1M ON ABUTTING /
RETURN WALLS

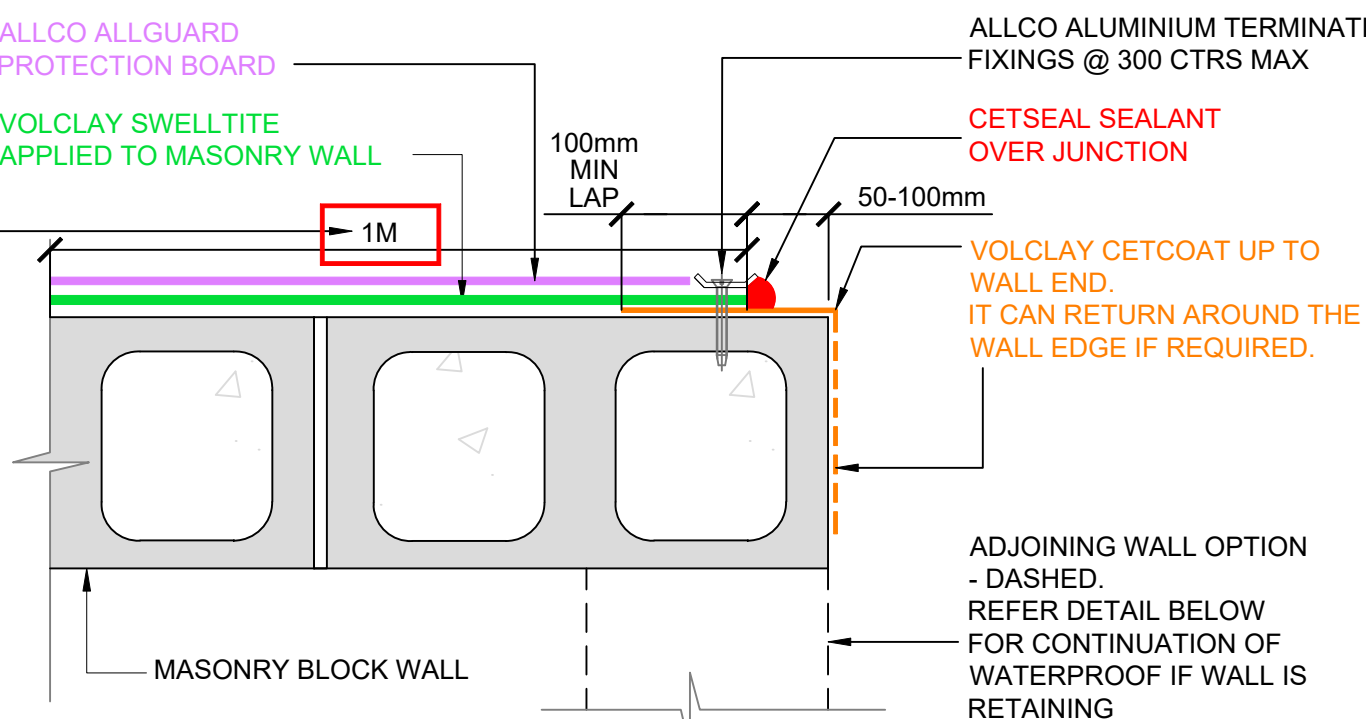


3

MASONRY WALL - CORNER - VERTICAL TERMINATION

SCALE: NTS

VOLCLAY SWELLTITE
APPLIED TO MASONRY WALL

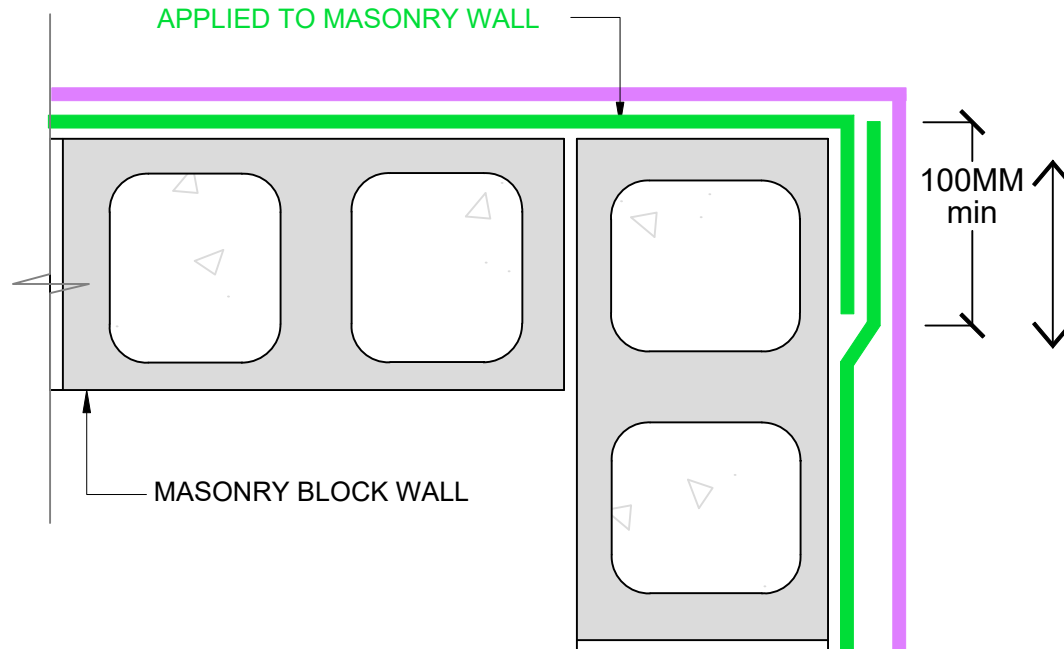

1

MASONRY WALL - EXTERNAL CORNER

SCALE: NTS

ALLCO ALUMINIUM TERMINATION BAR. SWELLTITE NOTES

FIXINGS @ 300 CTRS MAX

CETSEAL SEALANT
OVER JUNCTION

VOLCLAY CETCOAT UP TO
WALL END.
IT CAN RETURN AROUND THE
WALL EDGE IF REQUIRED.


ADJOINING WALL OPTION
- DASHED.
REFER DETAIL BELOW
FOR CONTINUATION OF
WATERPROOF IF WALL IS
RETAINING

BLOCK WALLS MUST BE FILLED
PRIOR TO MEMBRANE APPLICATION

IF BACKFILL CANNOT BE APPLIED IMMEDIATELY, PROTECT
MEMBRANE EDGES FROM PRECIPITATION WITH ALLCO SEAMTAPE.
IF BACKFILL CONTAINS SHARP OR IRREGULAR MATERIAL, COVER
MEMBRANE WITH ALLCO APPROVED PROTECTION MATERIAL
COURSE TO AVOID DAMAGE DURING BACKFILLING AND
COMPACTION.

REFER V-W-03 FOR
CONTROL JOINT DETAIL

VOLCLAY MEMBRANES
ARE RECOMMENDED TO
EXTEND 1M ON ABUTTING /
RETURN WALLS

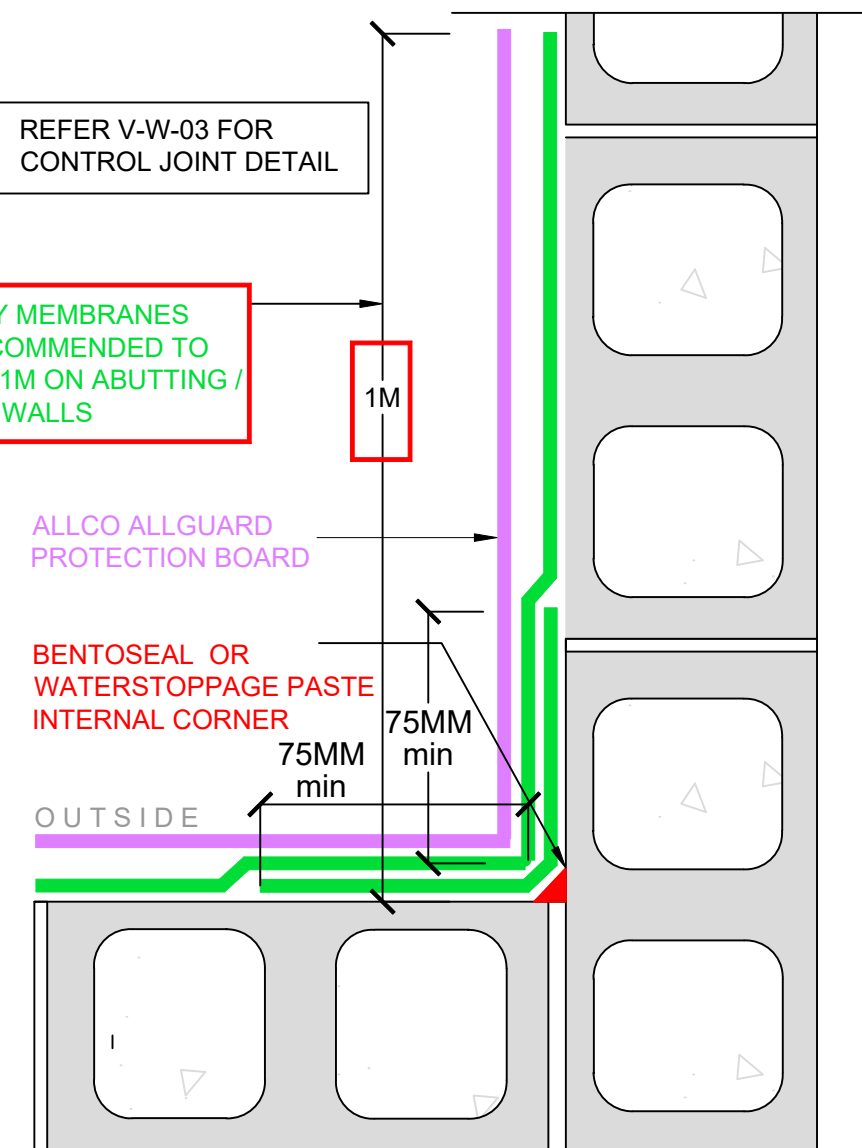

2

MASONRY WALL - INTERNAL CORNER

SCALE: NTS



The information and data contained herein are believed to be accurate and reliable.
This information does not constitute a warranty and should be used in conjunction with the
project specification document supplied by Allco Waterproofing Solutions Ltd
Please contact Allco Waterproofing Solutions Ltd with any questions or deviations from
this information.
© Allco Waterproofing Solution Ltd

For Technical Advice Contact:
Web: www.allco.co.nz
Email: info@allco.co.nz
Telephone: 09 448 1185
Facsimile: 09 448 1186



DRAWN BY:
ALLCO

DATE:
06/23

DRAWING REF:
V-W-03A

REV:
6