



1 LIFT PIT - VOLTEX / SWELLTITE  
SCALE: NTS MASONRY WALLS

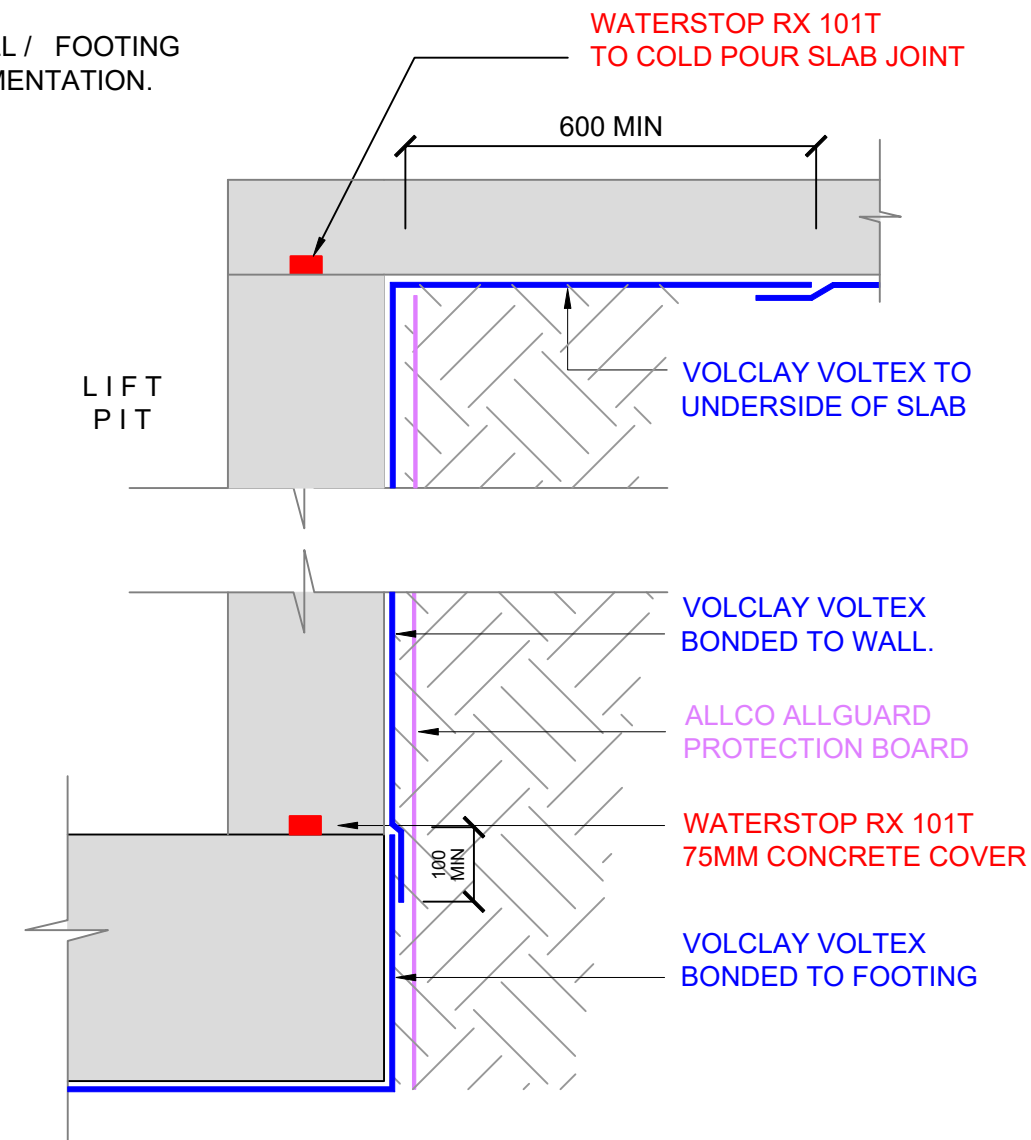

2 LIFT PIT - VOLTEX + WATERSTOP RX  
SCALE: NTS INSITU WALLS

BACKFILL NOTE;  
AS LIFT PITS ARE TYPICALLY HYDROSTATIC / WITHOUT DRAINAGE THEN GOOD COMPACTIBLE MATERIAL IS REQUIRED, E.G. GAP40 WITH FINES.  
BACKFILL IS TO BE COMPACTED AT 300MM LIFTS.  
PROTECTION IS EITHER ALLCO ALLGUARD OR 6MM FIBRE CEMENT BOARD.

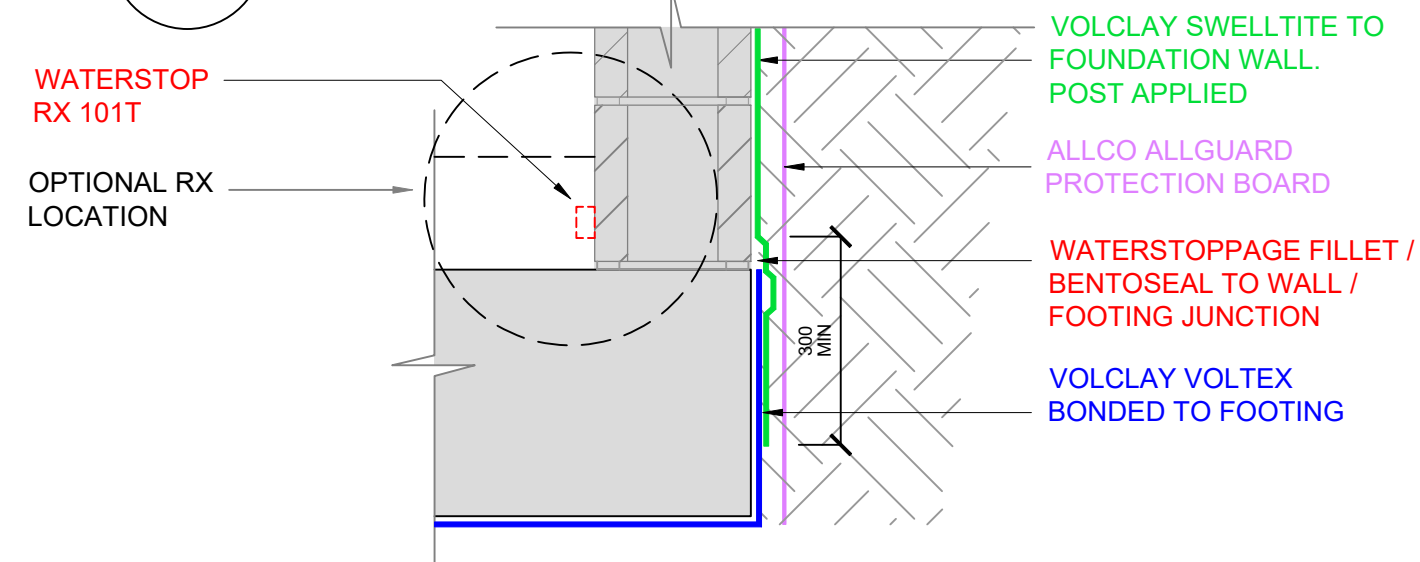

The information and data contained herein are believed to be accurate and reliable.  
This information does not constitute a warranty and should be used in conjunction with the project specification document supplied by Allco Waterproofing Solutions Ltd  
Please contact Allco Waterproofing Solutions Ltd with any questions or deviations from this information.  
© Allco Waterproofing Solution Ltd

For Technical Advice Contact:  
Web: [www.allco.co.nz](http://www.allco.co.nz)  
Email: [info@allco.co.nz](mailto:info@allco.co.nz)  
Telephone: 09 448 1185  
Facsimile: 09 448 1186



DRAWN BY:  
ALLCO

DATE:  
05/23

DRAWING REF:  
V-LP-01

REV:  
7