

NOTE
Z= VARIABLE ACCORDING TO WIND
ZONES, REFER TO NZBC E2 AS1 TABLE 7
(70mm TYPICAL)

PREFINISHED PARAPET FLASHING BY OTHERS

ALLCO BITUMEN FILLET OR TIMBER

CASALI CAP SHEET
MEMBRANE

CASALI BASE SHEET
MEMBRANE


ALLCO
COVER BOARD

ADHESIVE

JM VAPOUR BARRIER
BELOW PIR

SPECIFIED SUBSTRATE
BY DESIGN

PIR INSULATION CAN BE
USED HERE TO CLOSE
THERMAL BREAK

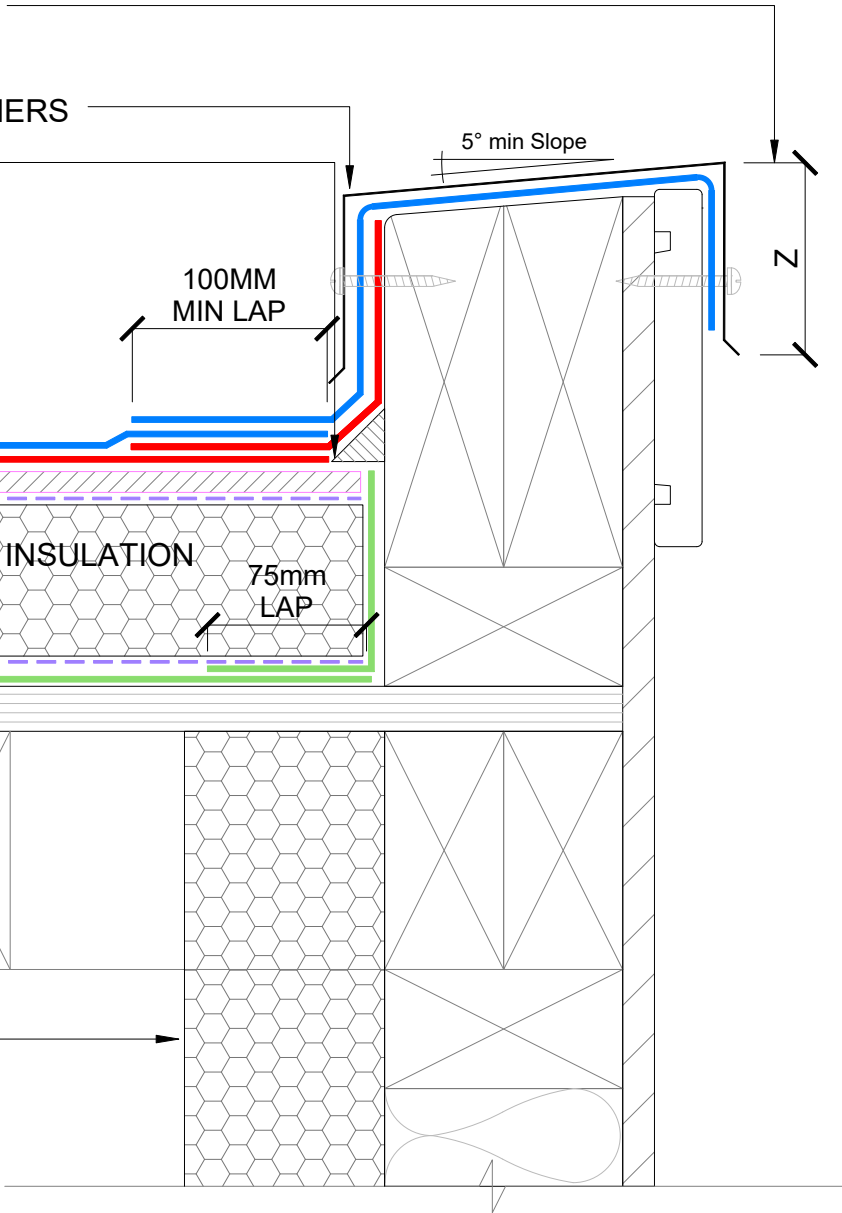

JM TPO UPSTAND SHEET WITH
JM APPROVED ADHESIVE

40MM HOT AIR WELD


JM TPO FIELD SHEET

ALLCO
COVER BOARD

ADHESIVE

JM VAPOUR
BARRIER BELOW PIR

SPECIFIED
SUBSTRATE BY
DESIGN

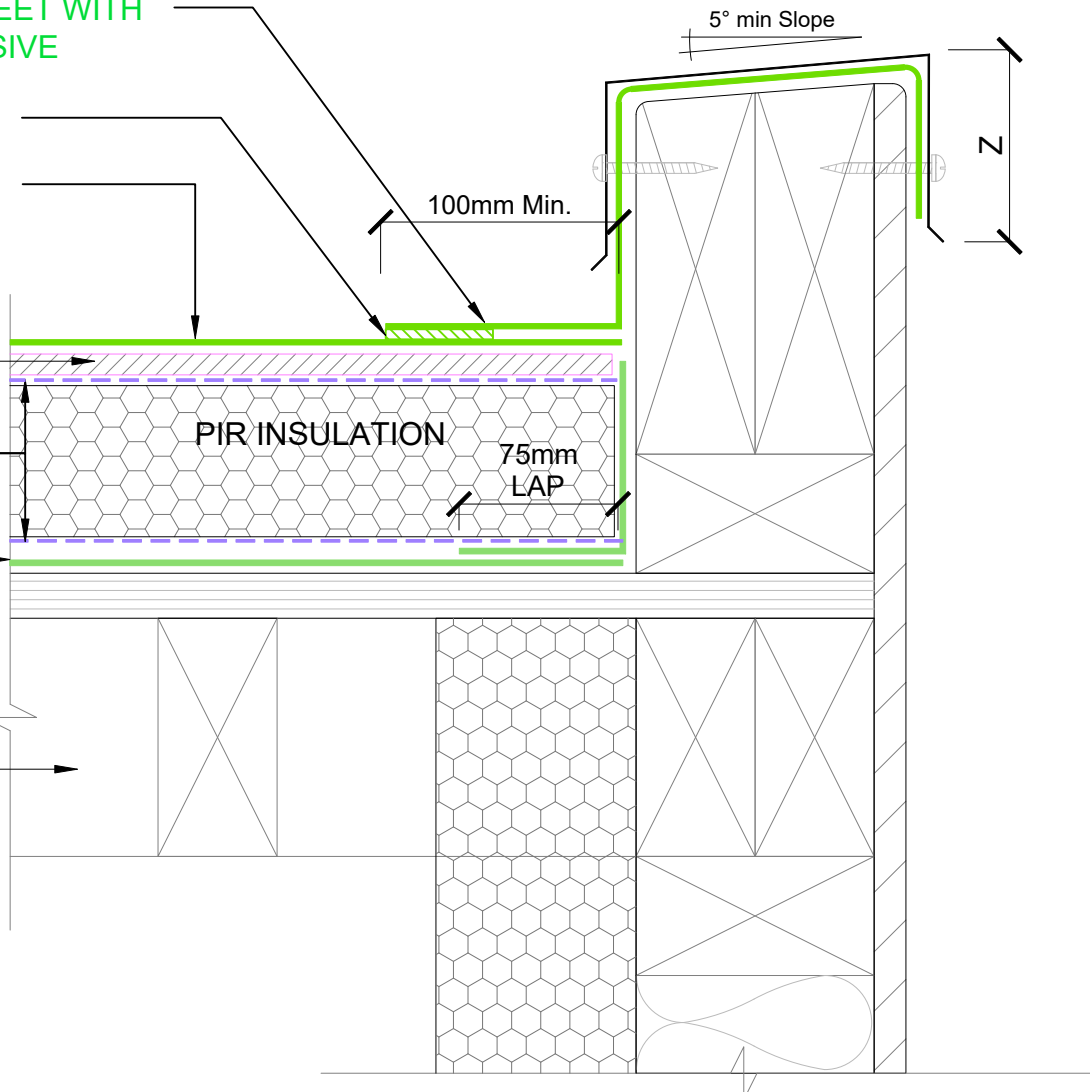

1

ALLCO ALLTHERM WARM ROOF - CASALI - PARAPET DETAIL

SCALE: NTS

2

ALLCO ALLTHERM WARM ROOF - JM TPO - PARAPET DETAIL

SCALE: NTS



The information and data contained herein are believed to be accurate and reliable.
This information does not constitute a warranty and should be used in conjunction with
the project specification document supplied by Allco Waterproofing Solutions Ltd
Please contact Allco Waterproofing Solutions Ltd with any questions or deviations from
this information.
© Allco Waterproofing Solution Ltd

For Technical Advice Contact:
Web: www.allco.co.nz
Email: info@allco.co.nz
Telephone: 09 448 1185
Facsimile: 09 448 1186



DRAWN BY:
ALLCO

DATE:
05/24

DRAWING REF:
WR-003

REV:
3