



NOTE
Z= VARIABLE ACCORDING TO WIND
ZONES, REFER TO NZBC E2 AS1 TABLE 7
(70mm TYPICAL)

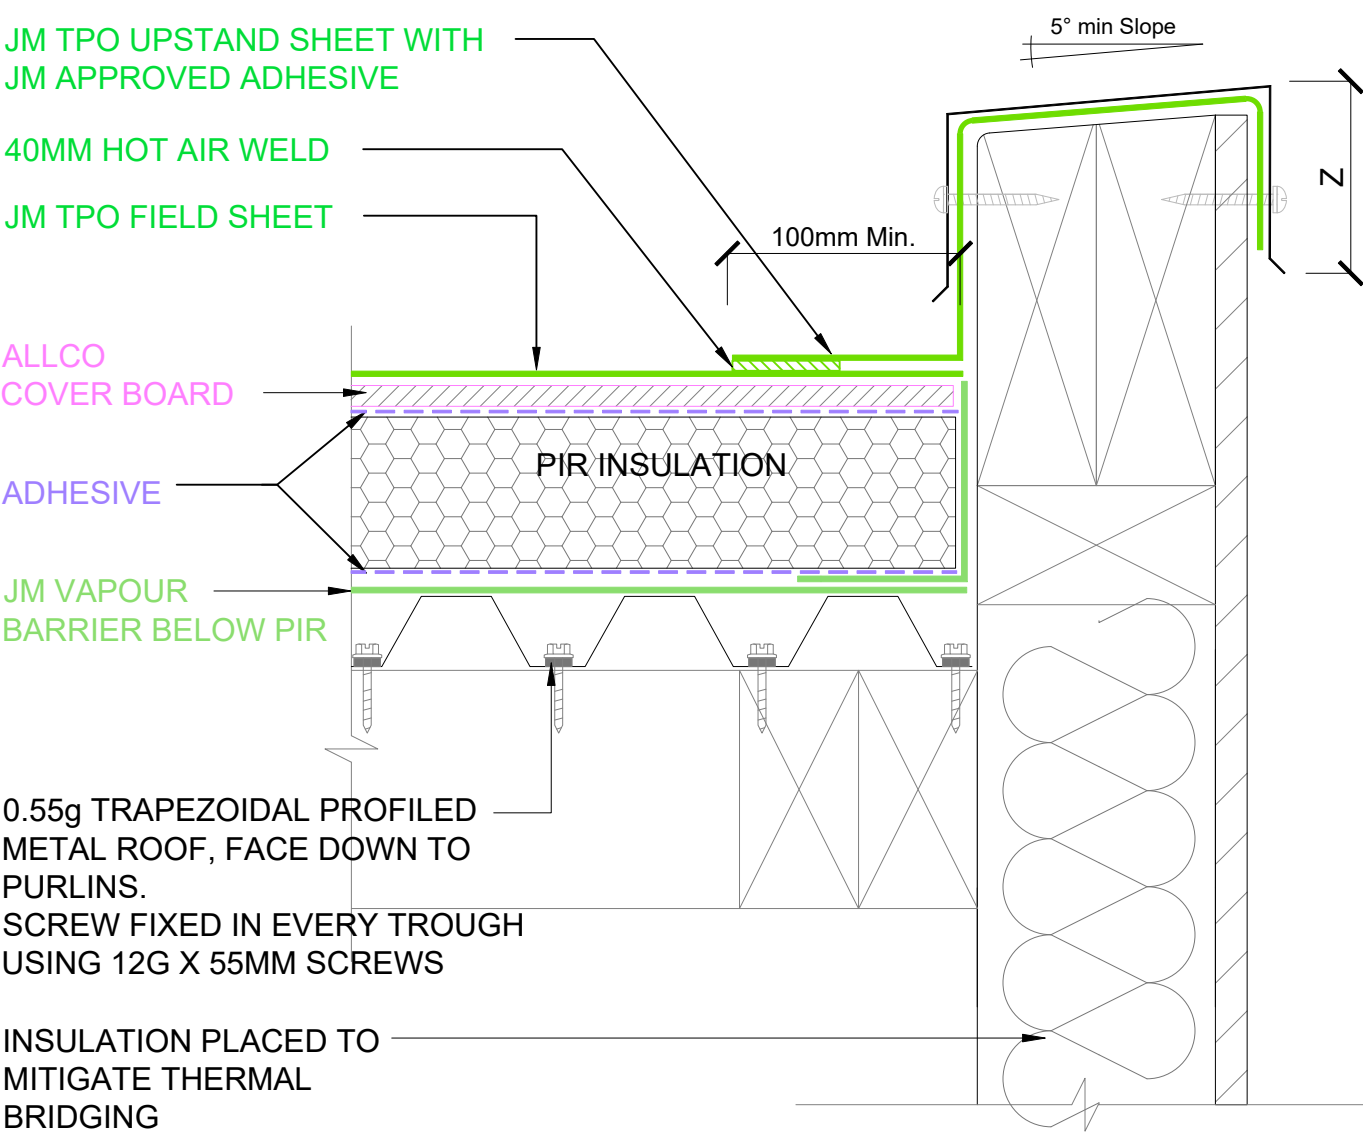

1 ALLCO ALLTHERM WARM ROOF - CASALI - PARAPET DETAIL
SCALE: NTS
METAL TRAY SUBSTRATE

2 ALLCO ALLTHERM WARM ROOF - JM TPO - PARAPET DETAIL
SCALE: NTS
METAL TRAY SUBSTRATE

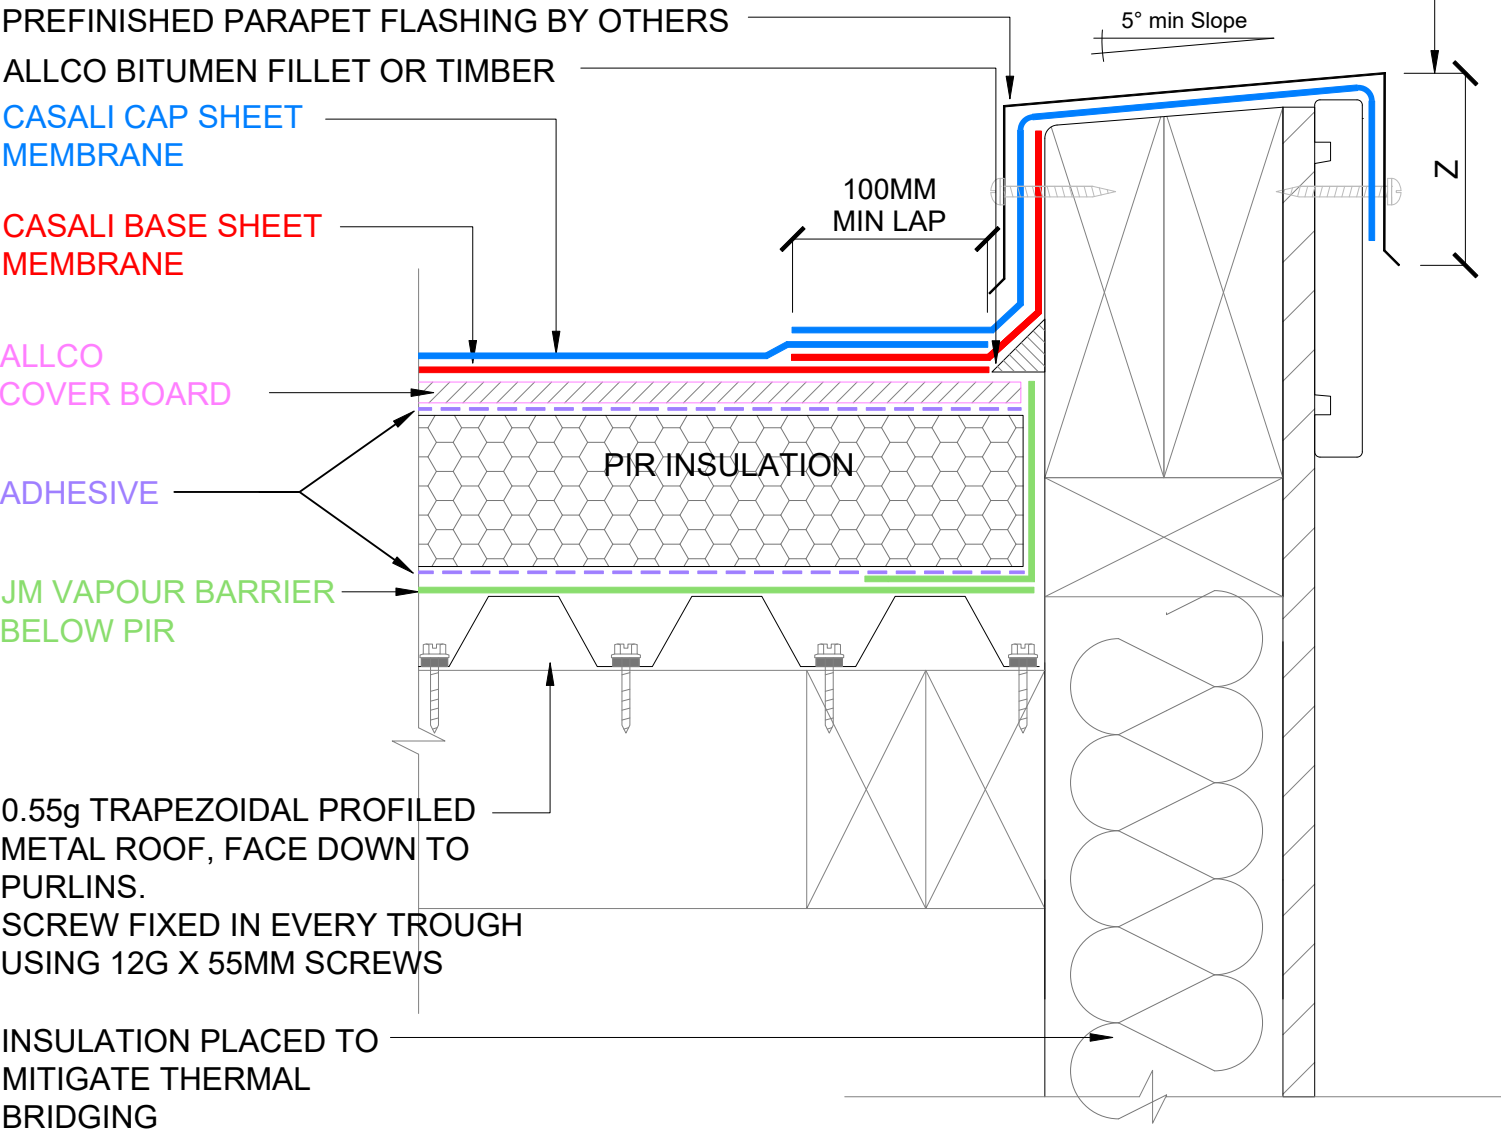

The information and data contained herein are believed to be accurate and reliable.
This information does not constitute a warranty and should be used in conjunction with
the project specification document supplied by Allco Waterproofing Solutions Ltd
Please contact Allco Waterproofing Solutions Ltd with any questions or deviations from
this information.
© Allco Waterproofing Solution Ltd

For Technical Advice Contact:
Web: www.allco.co.nz
Email: info@allco.co.nz
Telephone: 09 448 1185
Facsimile: 09 448 1186



DRAWN BY: ALLCO	DATE: 05/24
DRAWING REF: WR-003A	REV: 4