


ALLCO ALLTHERM WARM ROOF - JM TPO -PLANTWORK FIXING PLINTH SCALE: NTS



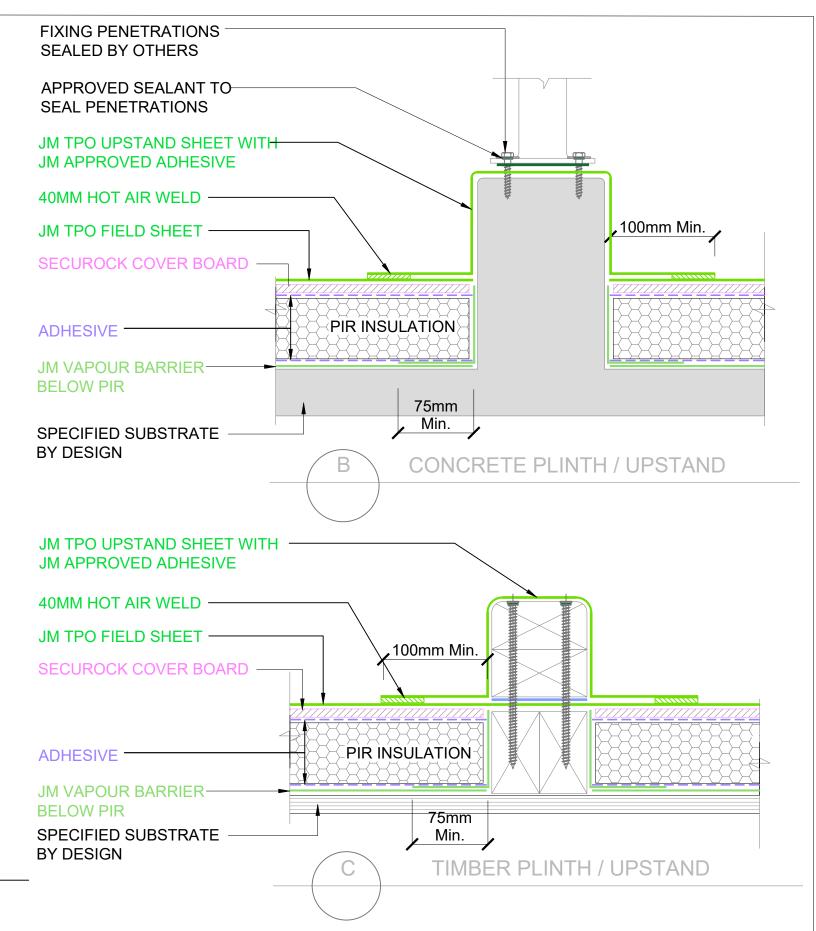



The information and data contained herein are believed to be accurate and reliable. This information does not constitute a warranty and should be used in conjunction with the project specification document supplied by Allco Waterproofing Solutions Ltd Please contact Allco Waterproofing Solutions Ltd with any questions or deviations from this information.

For Technical Advice Contact: Web: www.allco.co.nz Email: info@allco.co.nz Telephone: 09 448 1185 Facsimile: 09 448 1186



DRAWN BY: **ALLCO**

DATE: 06/23

DRAWING REF: **WR-006A**

© Allco Waterproofing Solution Ltd

REV: