


PLYWOOD "CRICKET" ON HIGH SIDE OF PENETRATION DEFLECTS ROOF WATER

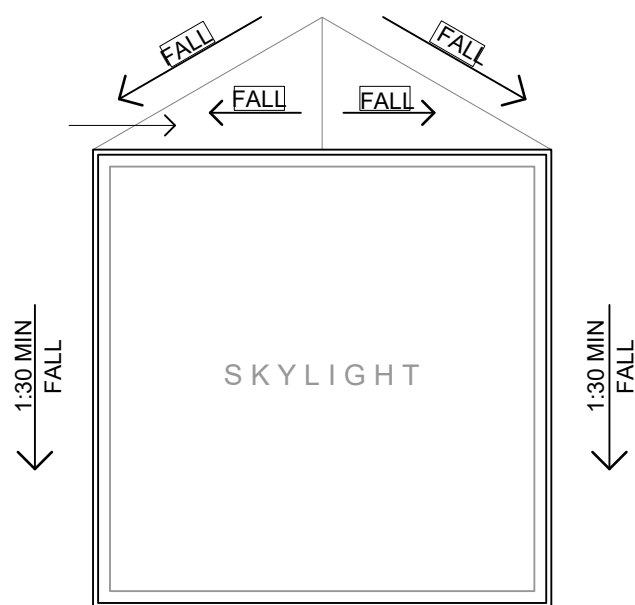

150mm  
Min. UPSTAND

PROPRIETARY SKYLIGHT  
WITH APRON FLASHING

ALLCO BITUMEN FILLET  
OR TIMBER

CASALI CAP SHEET  
MEMBRANE

CASALI BASE SHEET  
MEMBRANE

PRIMER  
(DERMAPRIMER OR IDROPRIMER)

100mm  
min. LAP

CASALI VAPOREX  
BELOW PIR

SUBSTRATE  
BY DESIGN

DETAIL / BARRIER TAPE TO  
UPSTAND

1

## ALLCO ALLTHERM WARM ROOF - SKYLIGHT PENETRATION / UPSTAND

SCALE: NTS



The information and data contained herein are believed to be accurate and reliable.  
This information does not constitute a warranty and should be used in conjunction with  
the project specification document supplied by Allco Waterproofing Solutions Ltd  
Please contact Allco Waterproofing Solutions Ltd with any questions or deviations from  
this information.  
© Allco Waterproofing Solution Ltd

For Technical Advice Contact:  
Web: [www.allco.co.nz](http://www.allco.co.nz)  
Email: [info@allco.co.nz](mailto:info@allco.co.nz)  
Telephone: 09 448 1185  
Facsimile: 09 448 1186



DRAWN BY:  
ALLCO

DATE:  
05/24

DRAWING REF:  
WR-010

REV:  
3