


CASALI ADERIX  
SELF ADHESIVE MEMBRANE

CASALI OLYMPIA TORCH ON  
MEMBRANE TO SLAB.  
LOOSE LAID WITH TORCHED LAPS

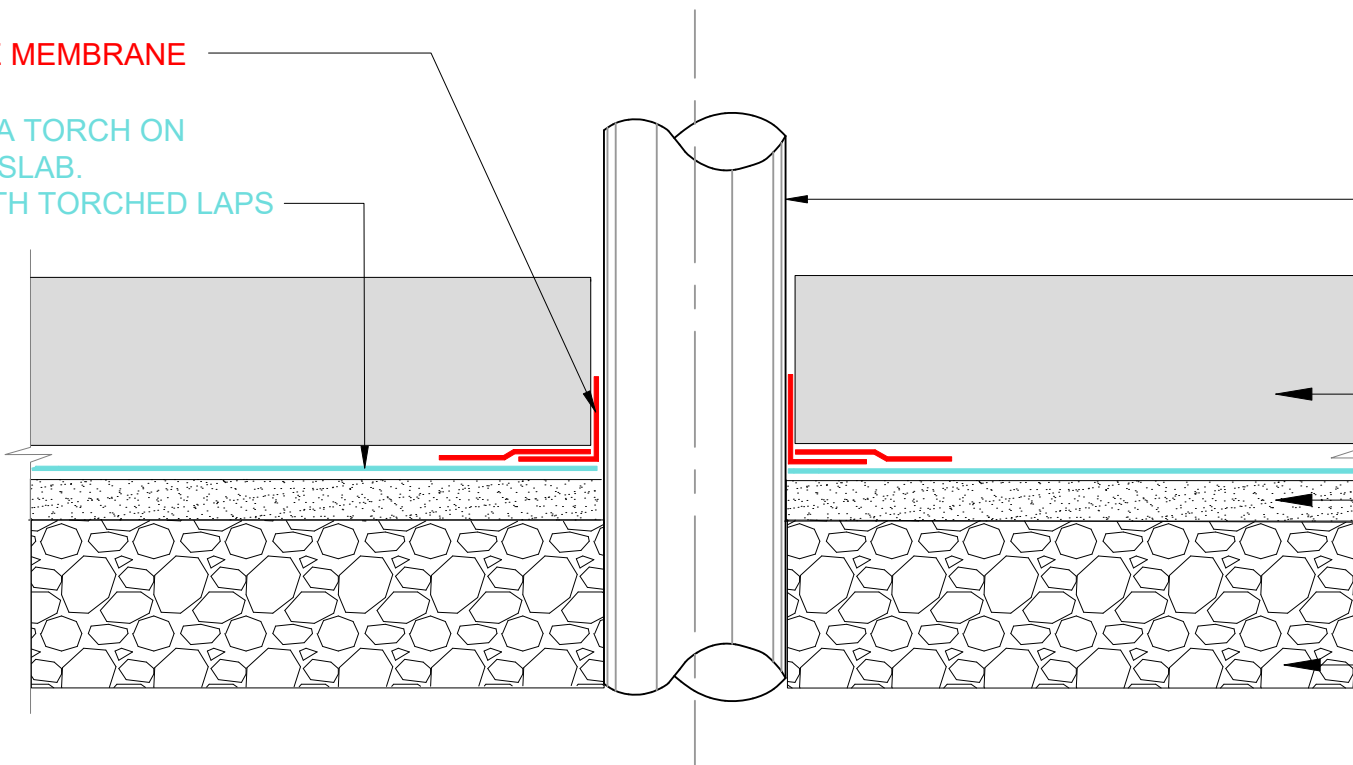

SERVICES PIPE OR  
SIMILAR

CONCRETE SUBSTRATE.  
REFER TO STRUCTURAL  
DRAWINGS

SITE CONCRETE OR  
COMPACTED SAND FINES  
ON COMPACTED BASE

DRAINAGE AGREGATE AS  
SPECIFIED

1

PENETRATION - PIPE THROUGH THE SLAB

SCALE: NTS



The information and data contained herein are believed to be accurate and reliable.  
This information does not constitute a warranty and should be used in conjunction with  
the project specification document supplied by Allco Waterproofing Solutions Ltd  
Please contact Allco Waterproofing Solutions Ltd with any questions or deviations from  
this information.  
© Allco Waterproofing Solution Ltd

For Technical Advice Contact:  
Web: [www.allco.co.nz](http://www.allco.co.nz)  
Email: [info@allco.co.nz](mailto:info@allco.co.nz)  
Telephone: 09 448 1185  
Facsimile: 09 448 1186



DRAWN BY:  
ALLCO

DATE:  
07/2023

DRAWING REF:  
CA-PS-08

REV:  
1